
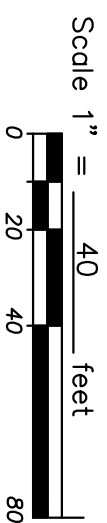


CURVE TABLE					
CURVE	RADIUS	ARC LENGTH	CHORD LENGTH	CHORD BEARING	DELTA ANGLE
C1	77.84'	120.64'	108.92'	S 32°22'49" E	88°47'45"
C2	159.24'	40.11'	40.00'	N 77°58'56" W	14°25'49"
C3	50.00'	37.22'	36.37'	N 61°33'35" W	42°39'13"

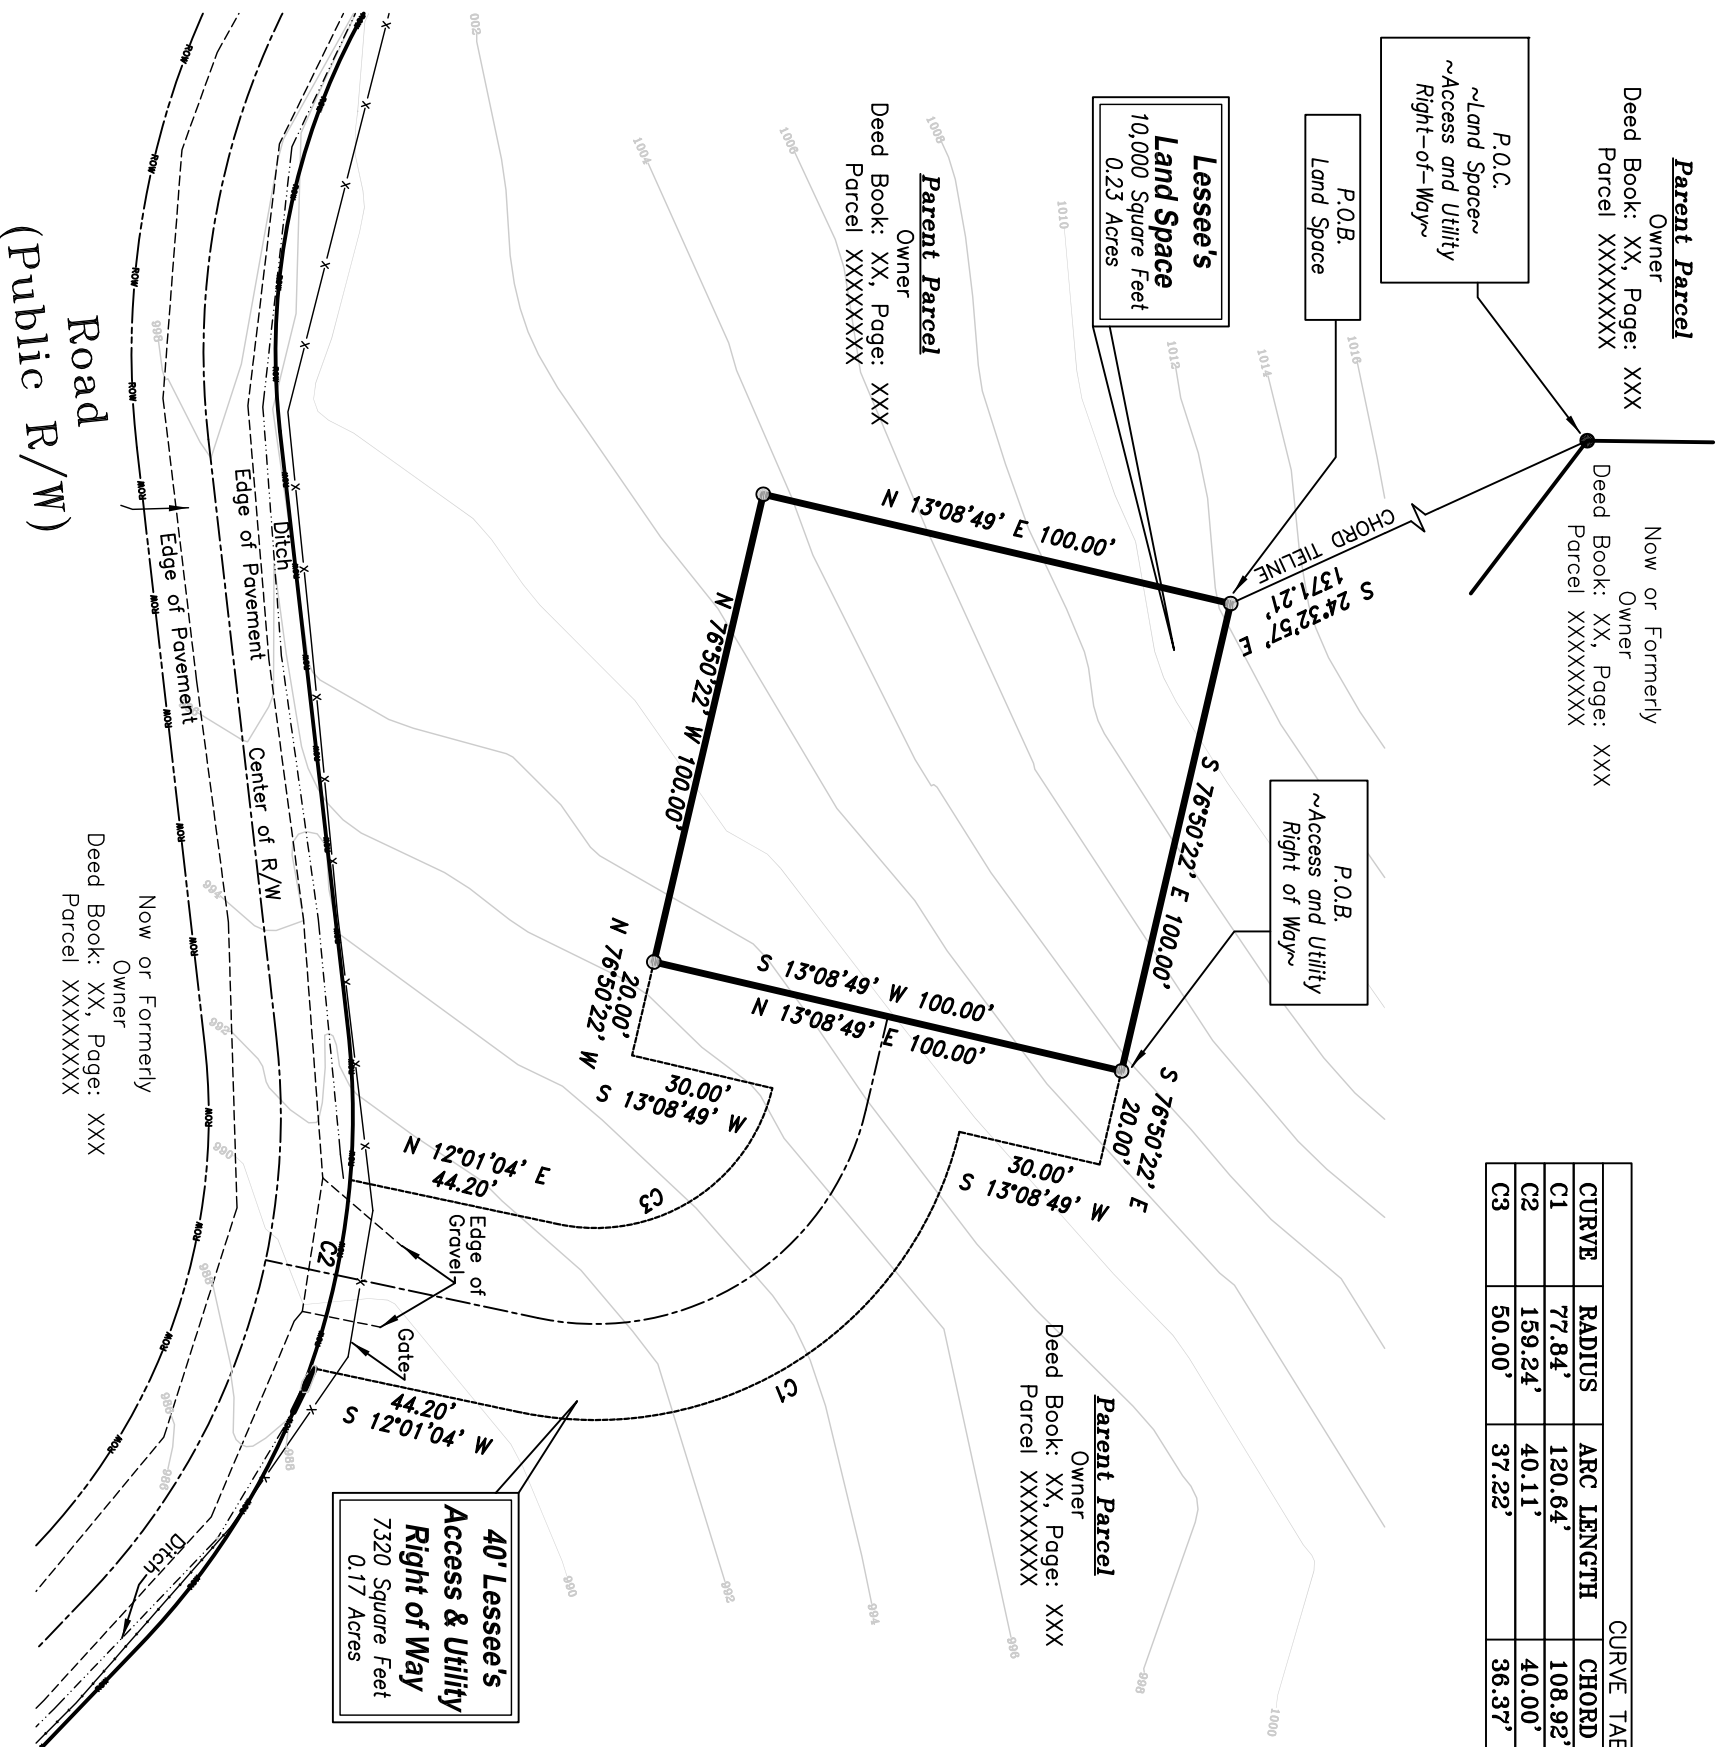

LEGEND	
R/W	— Right-of-Way
⊙	— Centerline
P.O.B.	— Place/Point of Beginning
P.O.C.	— Place/Point of Commencement
Msd.	— Measured
Dd.	— Deed
●	— 1 1/2" Open Top Pipe Found
○	— 5/8" Iron Pin w/Cap Set
⊗	— Water Valve
■	— Cable T.V. Pedestal
▣	— Telephone Pedestal
⊕	— Utility Pole
— X —	— Fence (As Noted)
▭	— Concrete Area
▨	— Building Area

LOGO

SITE NAME:
SITE, XXXXXXXX

CIVIL DISTRICT
COUNTY, STATE

NO.	REVISION	DATE	BY

RAWLAND TOWER SURVEY

DRAWN BY: EDSI(PG)
CHECKED BY: TLS
FIELD CREW: TLS
APPROVED BY: TLS
DATE: 29/11/16
SCALE: 1" = 40'

PROJECT NO.
XXXXXXXXXXXX

SHEET 2 OF 3

PREPARED FOR:
CLIENT